


PROPOSED 05/7

THE RENTAL RALLY TRADESHOW JANUARY 24-26 • 2022
SOUTH POINT CASINO HOTEL • LAS VEGAS
Celebrating **CRA's Diamond Jubilee!**

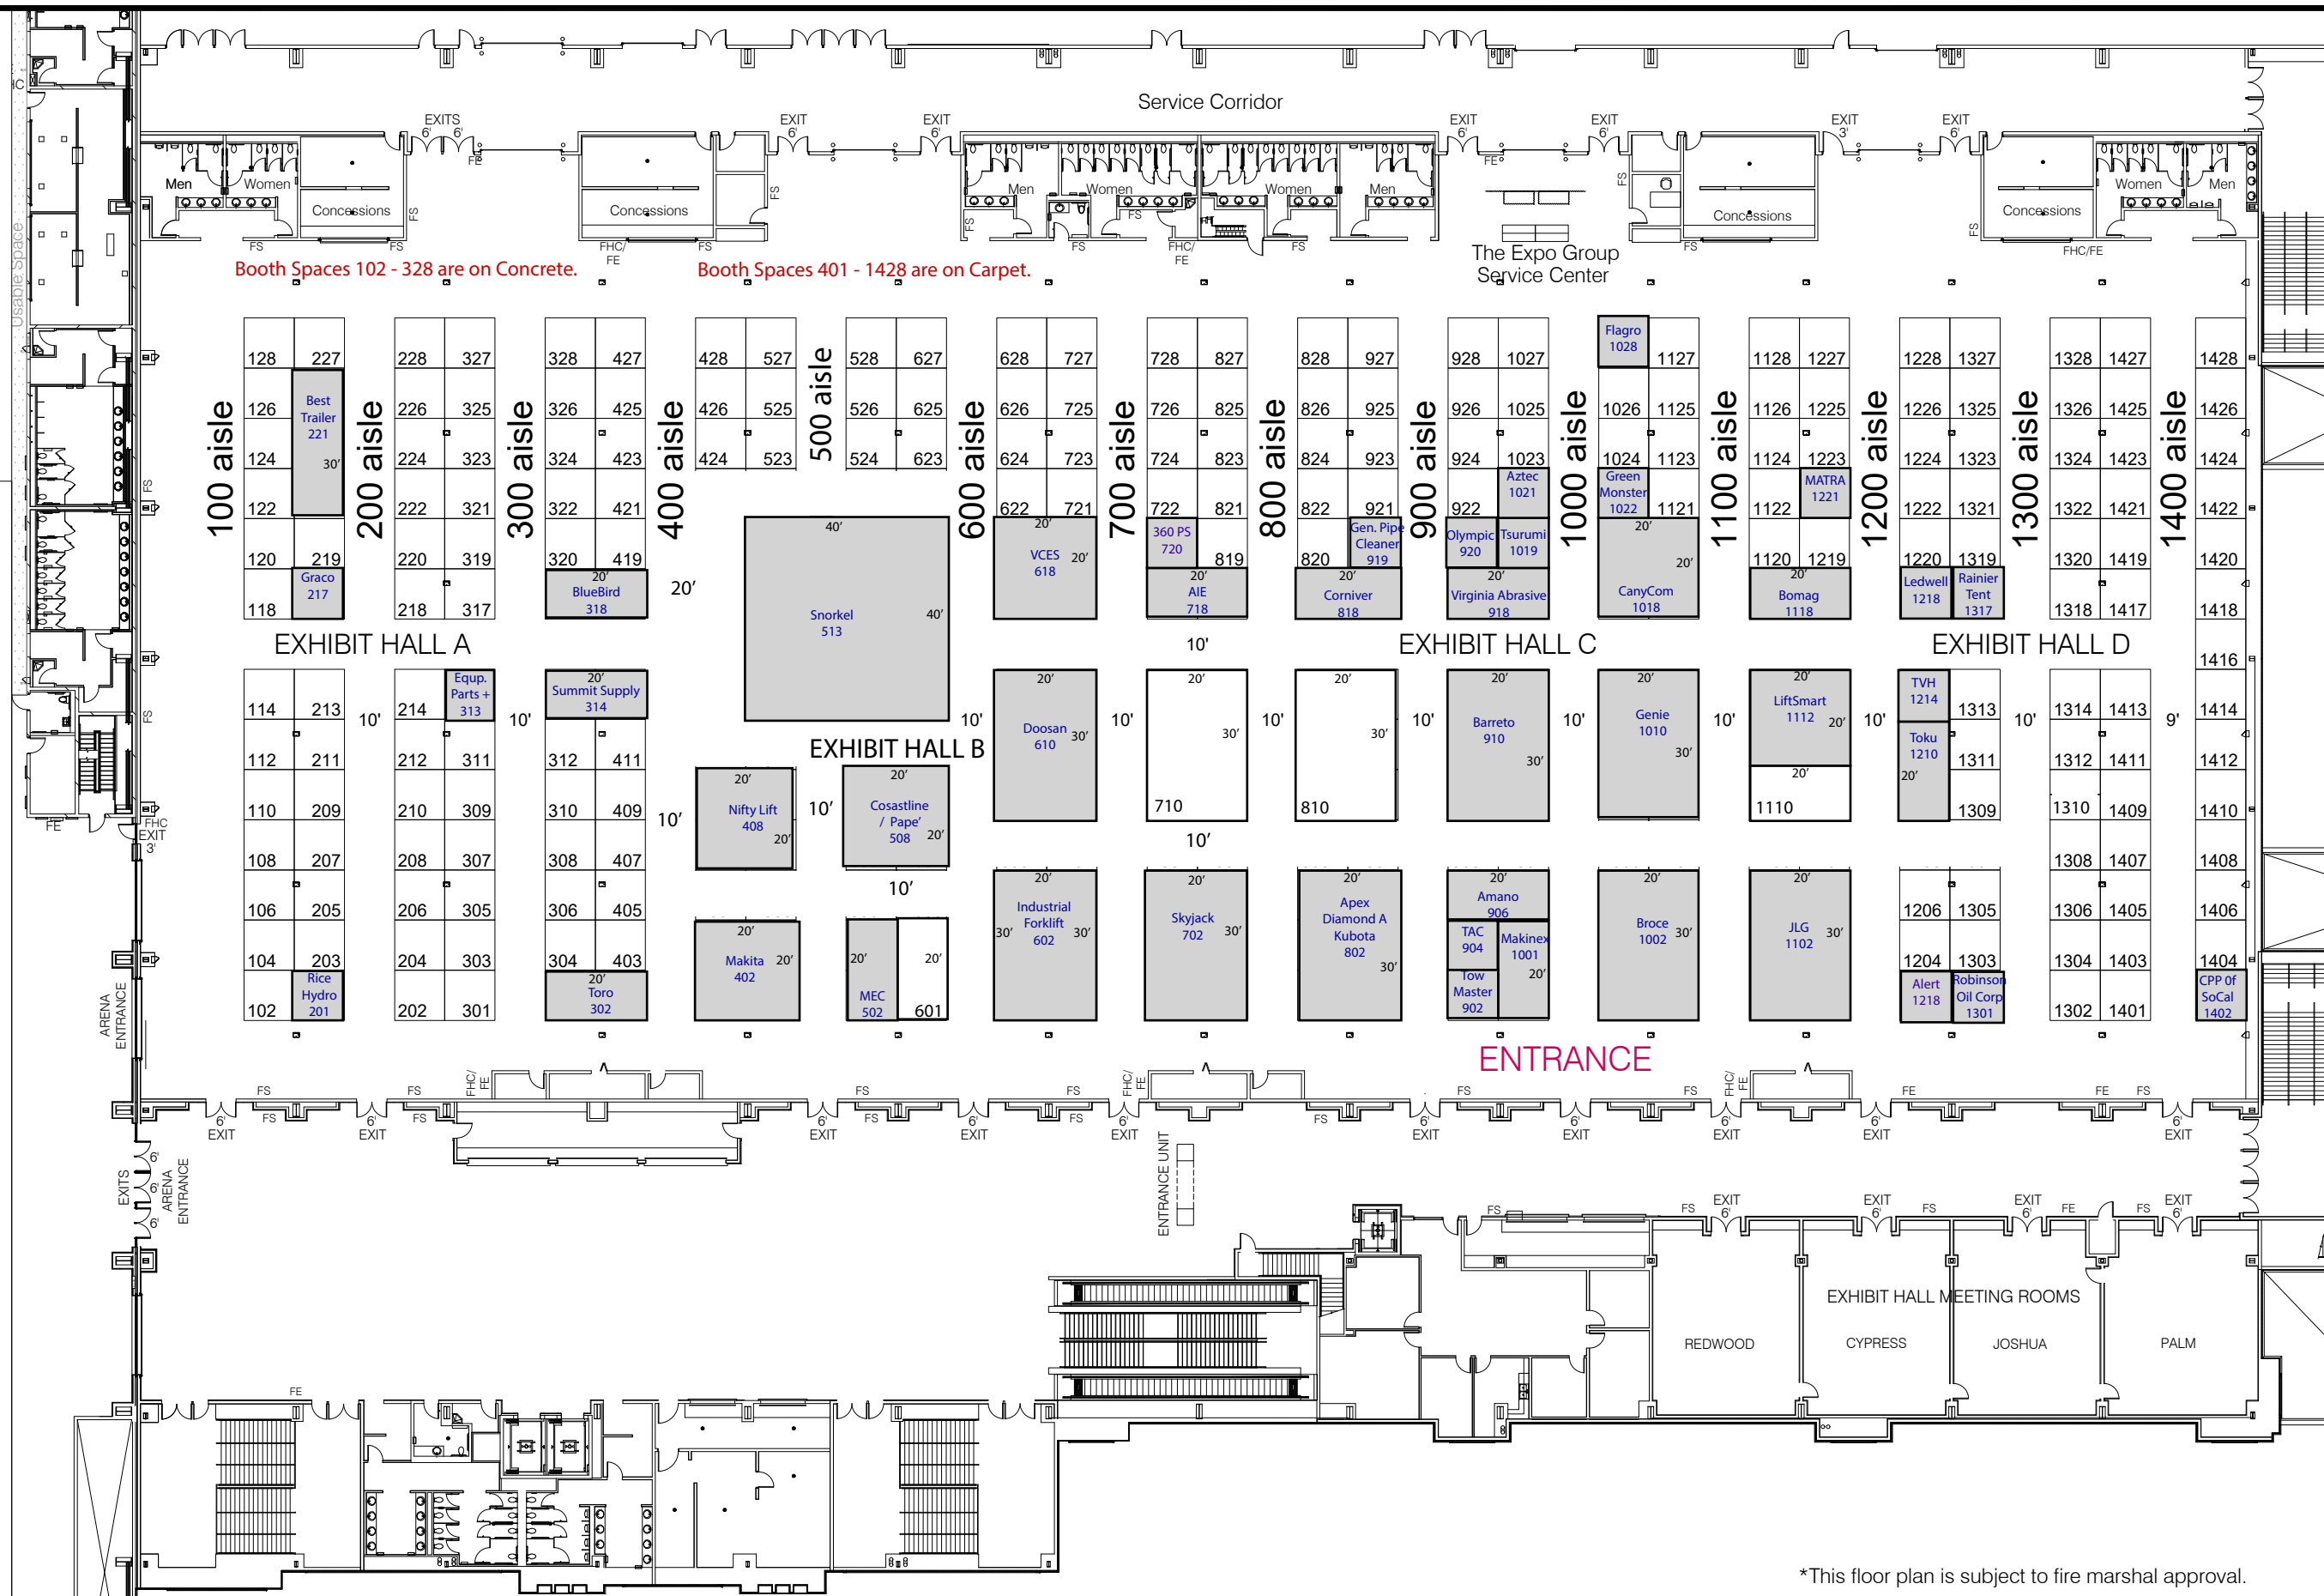

Booth Spaces 102 - 328 are on Concrete. Booth Spaces 401 - 1428 are on Carpet.

Inventory as of 03/25/2021

0% Rented
100% Available

Dimension	Size	Qty	SqFt
5'x10'	50	2	100
10'x10'	100	351	35,100
Totals:	353	353	35,200

BUILDING LEGEND

S	SCONCE
☐	UTILITY FLOOR PORT
FE	FIRE EXTINGUISHER
FS	FIRE STROBE
FHC	FIRE HOSE CABINET
EXHIBIT HALL CEILING HEIGHT: 27'-0"	
PRE-FUNCTION CEILING HEIGHT: 12'-0" to 14'-0"	

Current As Of: 03-25-2021
Job No.: P
Drawn By: SA
Scale: Fit To Page

CRA Rental Rally Tradeshow
January 24 - 26, 2022
South Point Hotel & Casino
Exhibit Halls
Las Vegas, Nevada



*This floor plan is subject to fire marshal approval.

Disclaimer
Every effort has been made to ensure the accuracy of all information contained on this floor plan. However no warranties, either expressed or implied are made with respect to this floor plan. If the location of building columns, utilities or other architectural components of the facility is a consideration in the construction or usage of an exhibit, it is the sole responsibility of the exhibitor to physically inspect the facility to verify all dimensions and locations.